


## **NKOSI CITY MIXED USE DEVELOPMENT** SITE PLAN

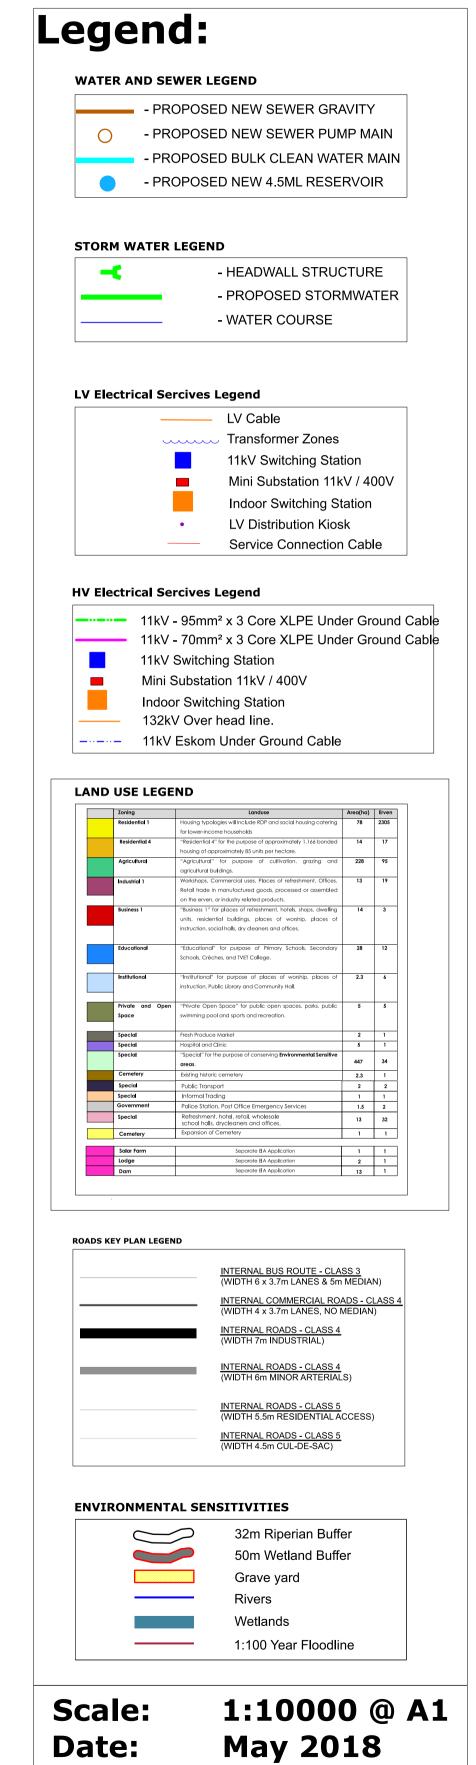

May 2018

Y:\users\Bokamoso Templates\ADMIN\New\Logo\New Bokamoso Logo.png